


Drawing File: \\Projects\1313 Renovate Radiology & SPS VA Shreveport\1313 Drawings\Renovate Radiology & SPS - VA Shreveport\Sheets\A501 PARTITION TYPES, FRAMING DETAILS, INTERIOR DETAILS.dwg  
Plotted Date: May 20, 2015 - 4:00pm  
G


A three inches = one foot  
B one and one-half inches = one foot  
C one inch = one foot  
D three-quarters inch = one foot  
E one-half inch = one foot  
F three-eighths inch = one foot  
G one-eighth inch = one foot

WHEN PARTITION IS ALIGNED AT DECK FLUTE RECESS - PROVIDE A 6"x10"x22 GA METAL PLATE AT DECK FLUTE RECESS THAT IS CONTIGUOUS WITH PARTITION - ATTACH METAL PLATE TO DECK WITH POWDER DRIVEN FASTENERS AT SAME SPACING REQUIRED FOR PARTITION TOP TRACK

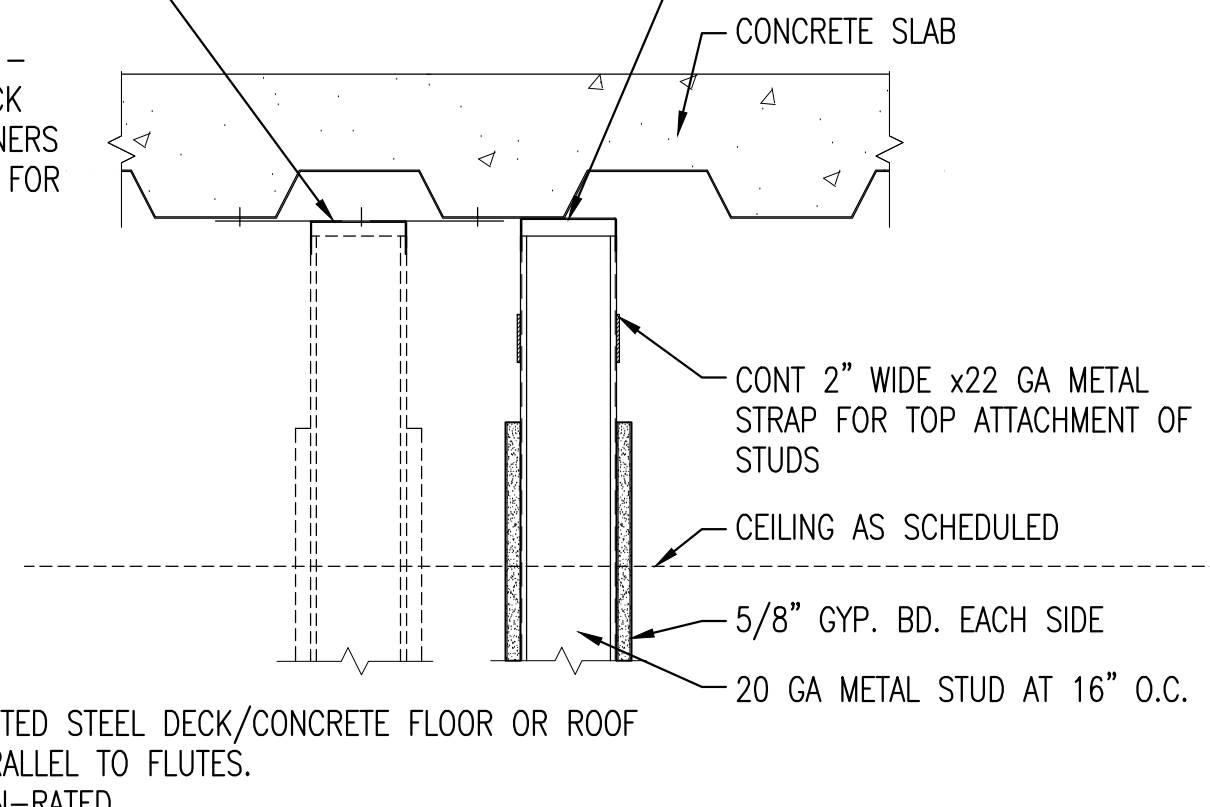


7 CONNECTION PARALLEL TO FLUTED STEEL-CONCRETE DECK  
A501 1 1/2" = 1'-0"


WHEN PARTITION IS ALIGNED AT DECK FLUTE RECESS - PROVIDE A 6"x10"x22 GA METAL PLATE AT DECK FLUTE RECESS THAT IS CONTIGUOUS WITH PARTITION - ATTACH METAL PLATE TO DECK WITH POWDER DRIVEN FASTENERS AT SAME SPACING REQUIRED FOR PARTITION TOP TRACK

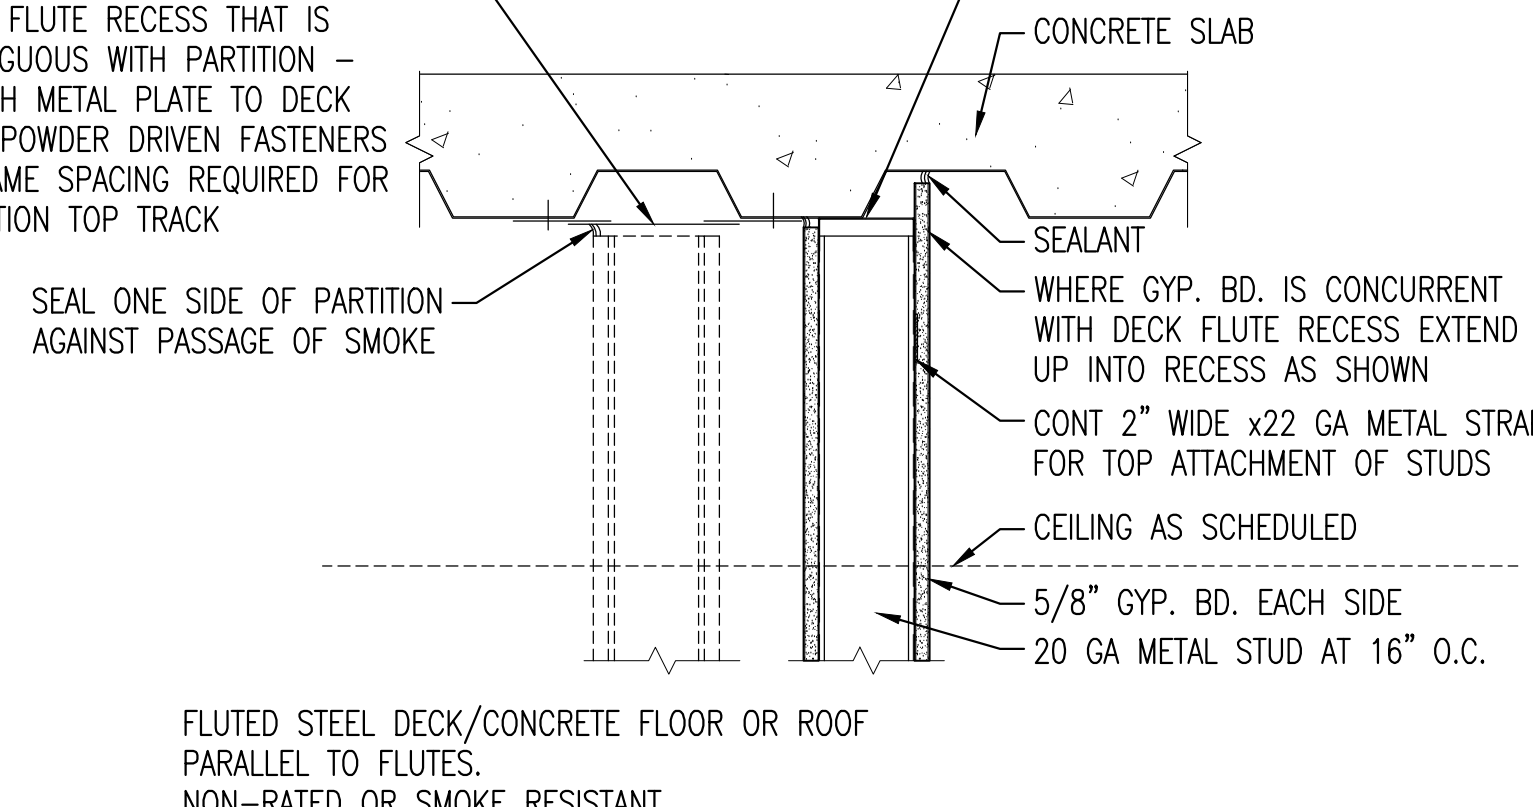


6 CONNECTION PARALLEL TO FLUTED STEEL-CONCRETE DECK - GWB TO DECK  
A501 1 1/2" = 1'-0"

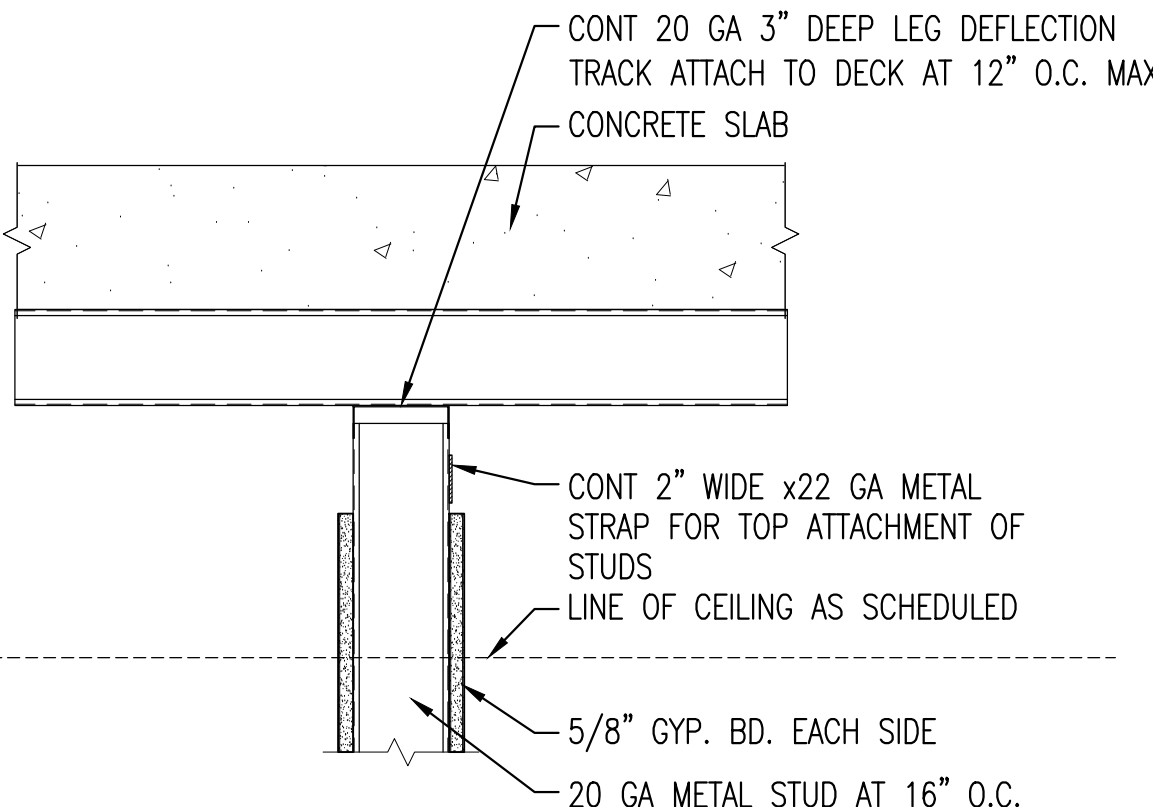


5 CONNECTION TO FLUTED STEEL-CONCRETE DECK  
A501 1 1/2" = 1'-0"

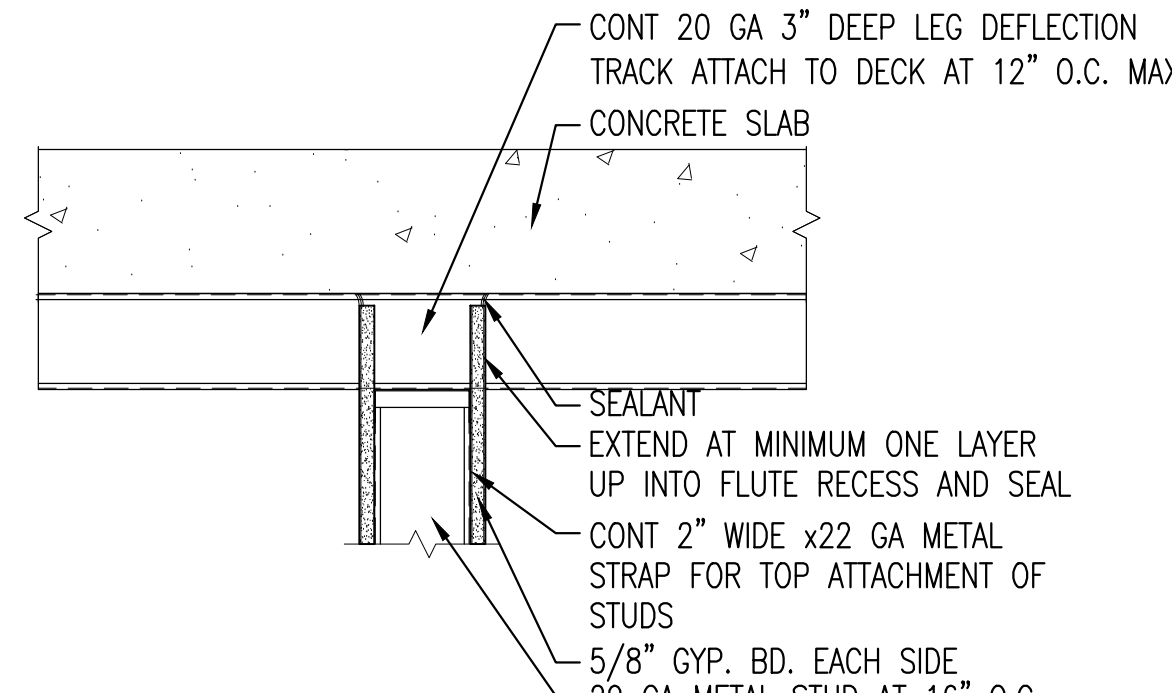


4 CONNECTION TO FLUTED STEEL-CONCRETE DECK - GWB TO DECK  
A501 1 1/2" = 1'-0"

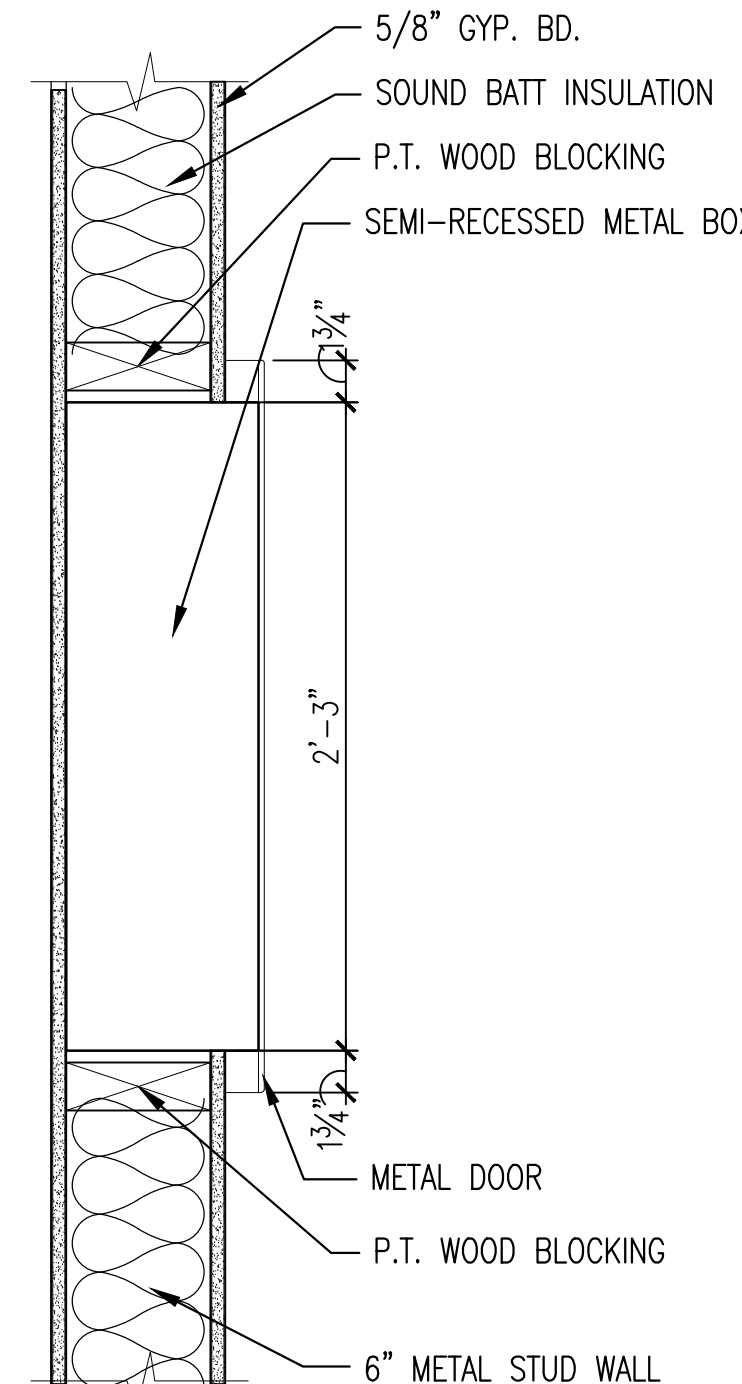



3 FIRE EXTINGUISHER CABINET-SECTION  
A501 1 1/2" = 1'-0"

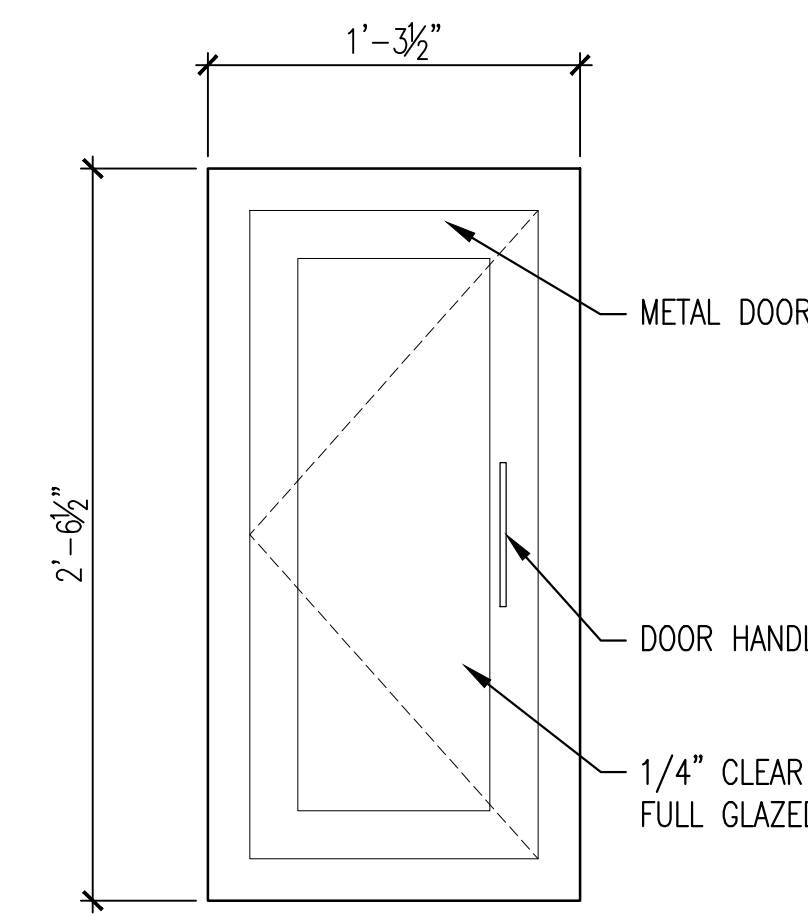

2 FIRE EXTINGUISHER CABINET-ELEVATION  
A501 1 1/2" = 1'-0"

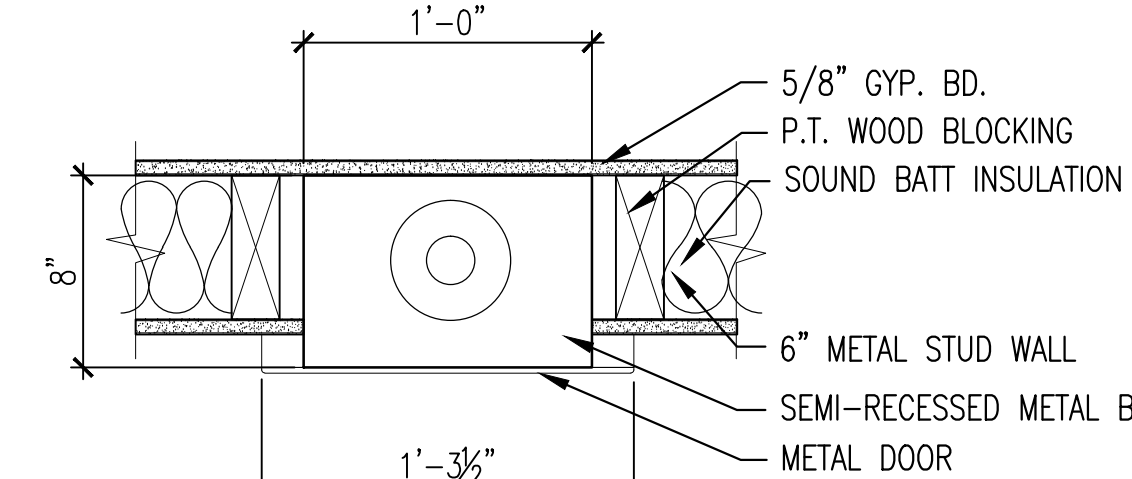

1 FIRE EXTINGUISHER CABINET-PLAN  
A501 1 1/2" = 1'-0"

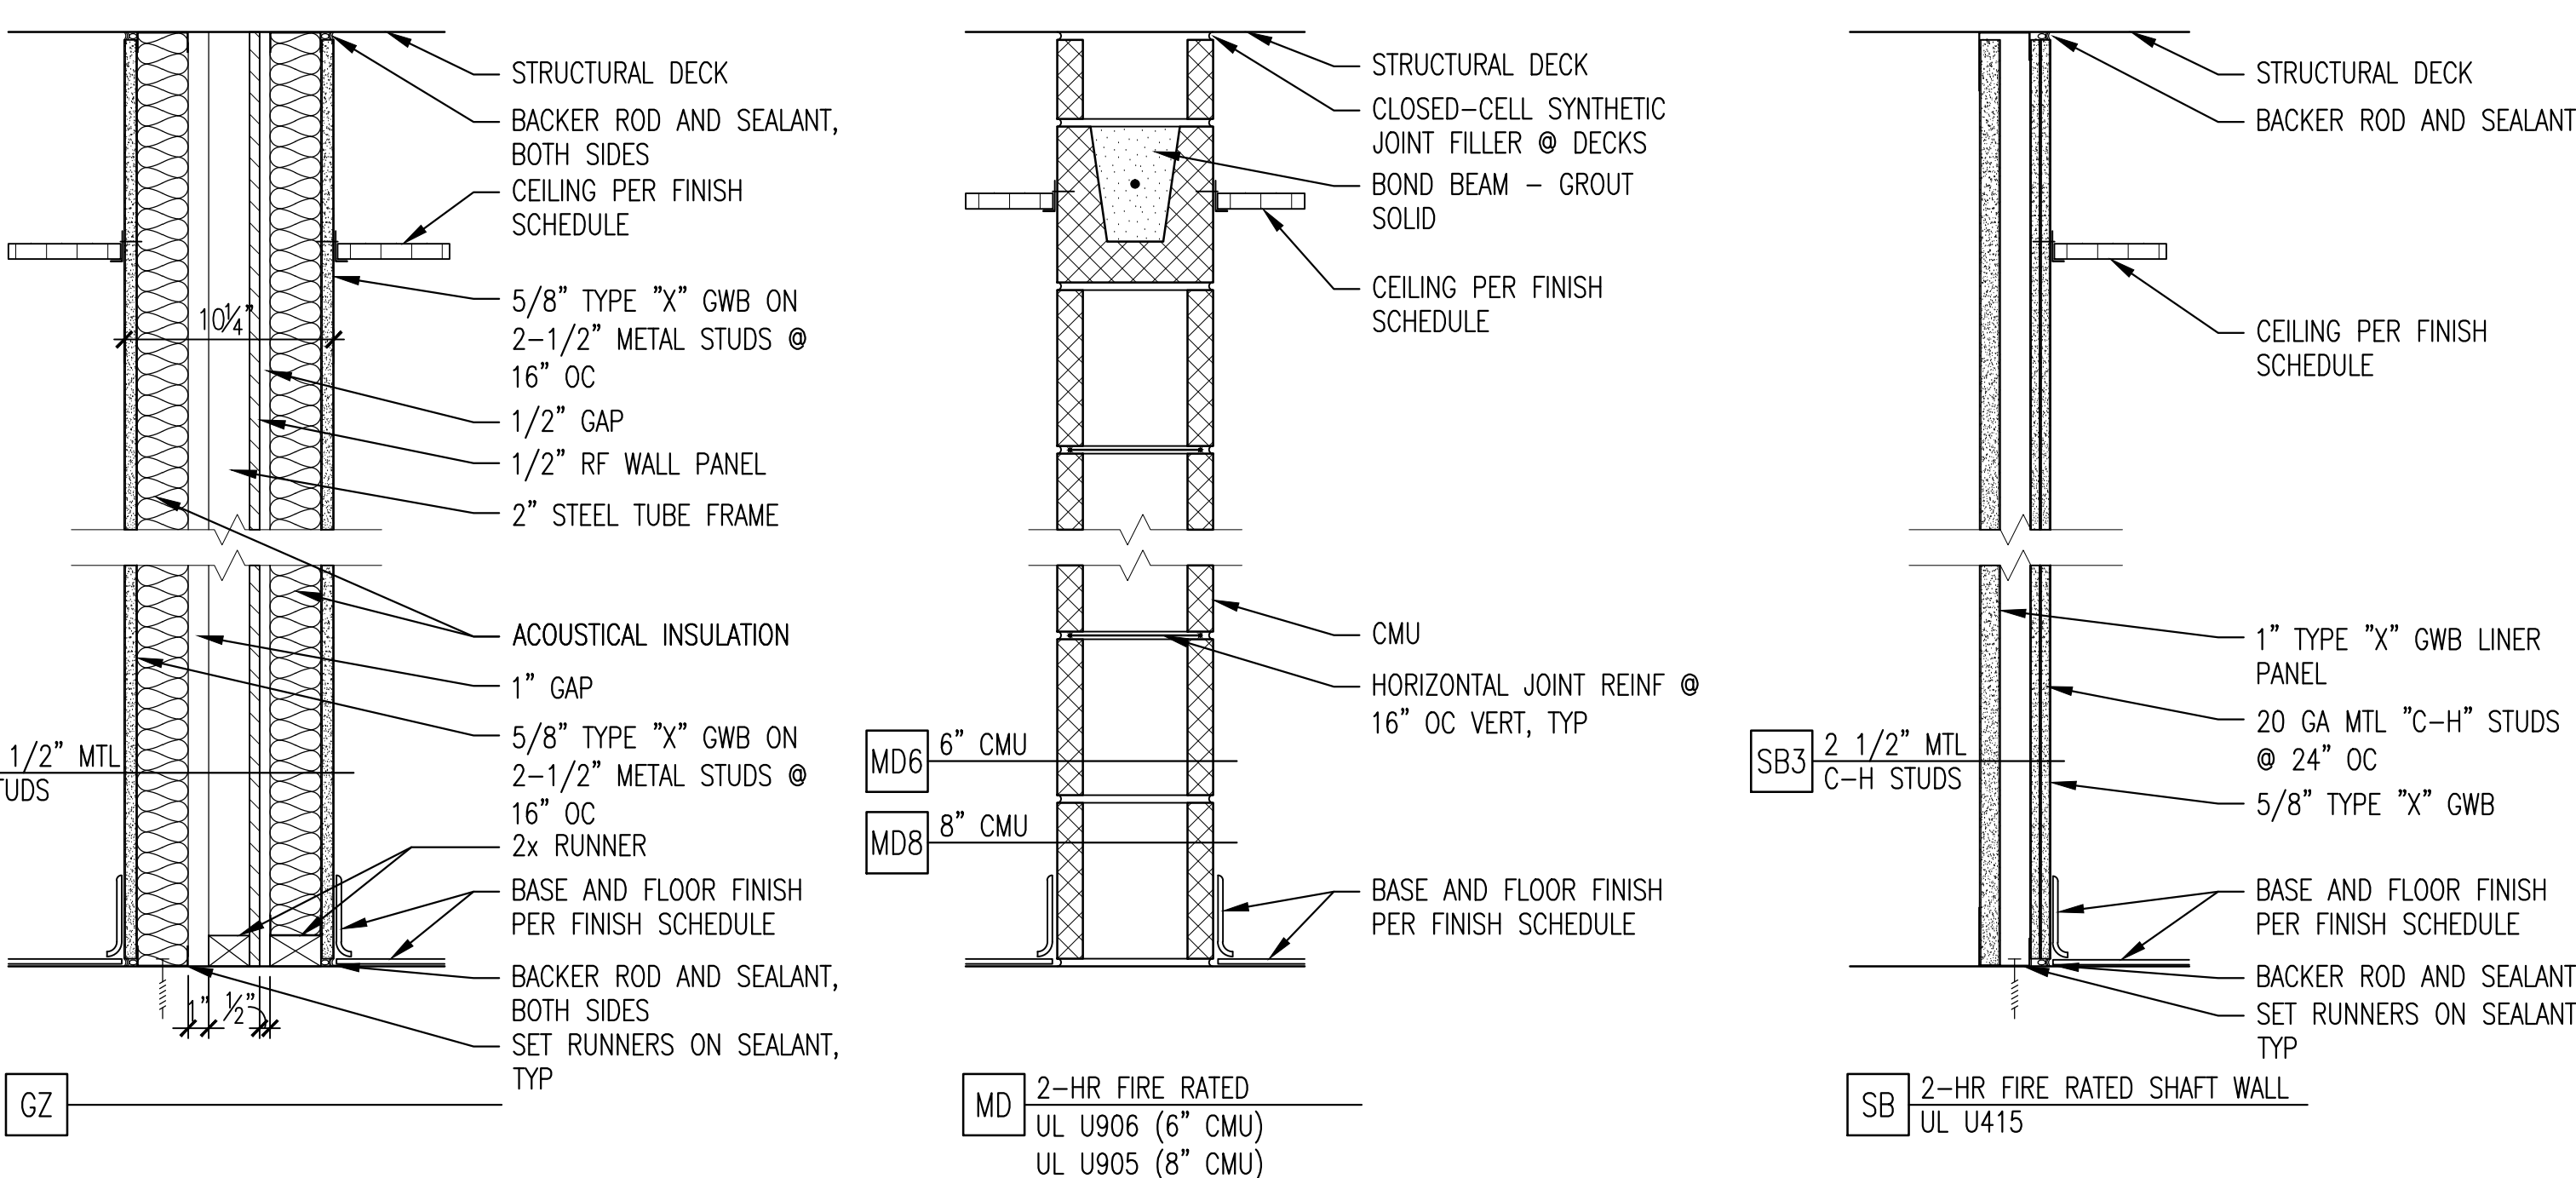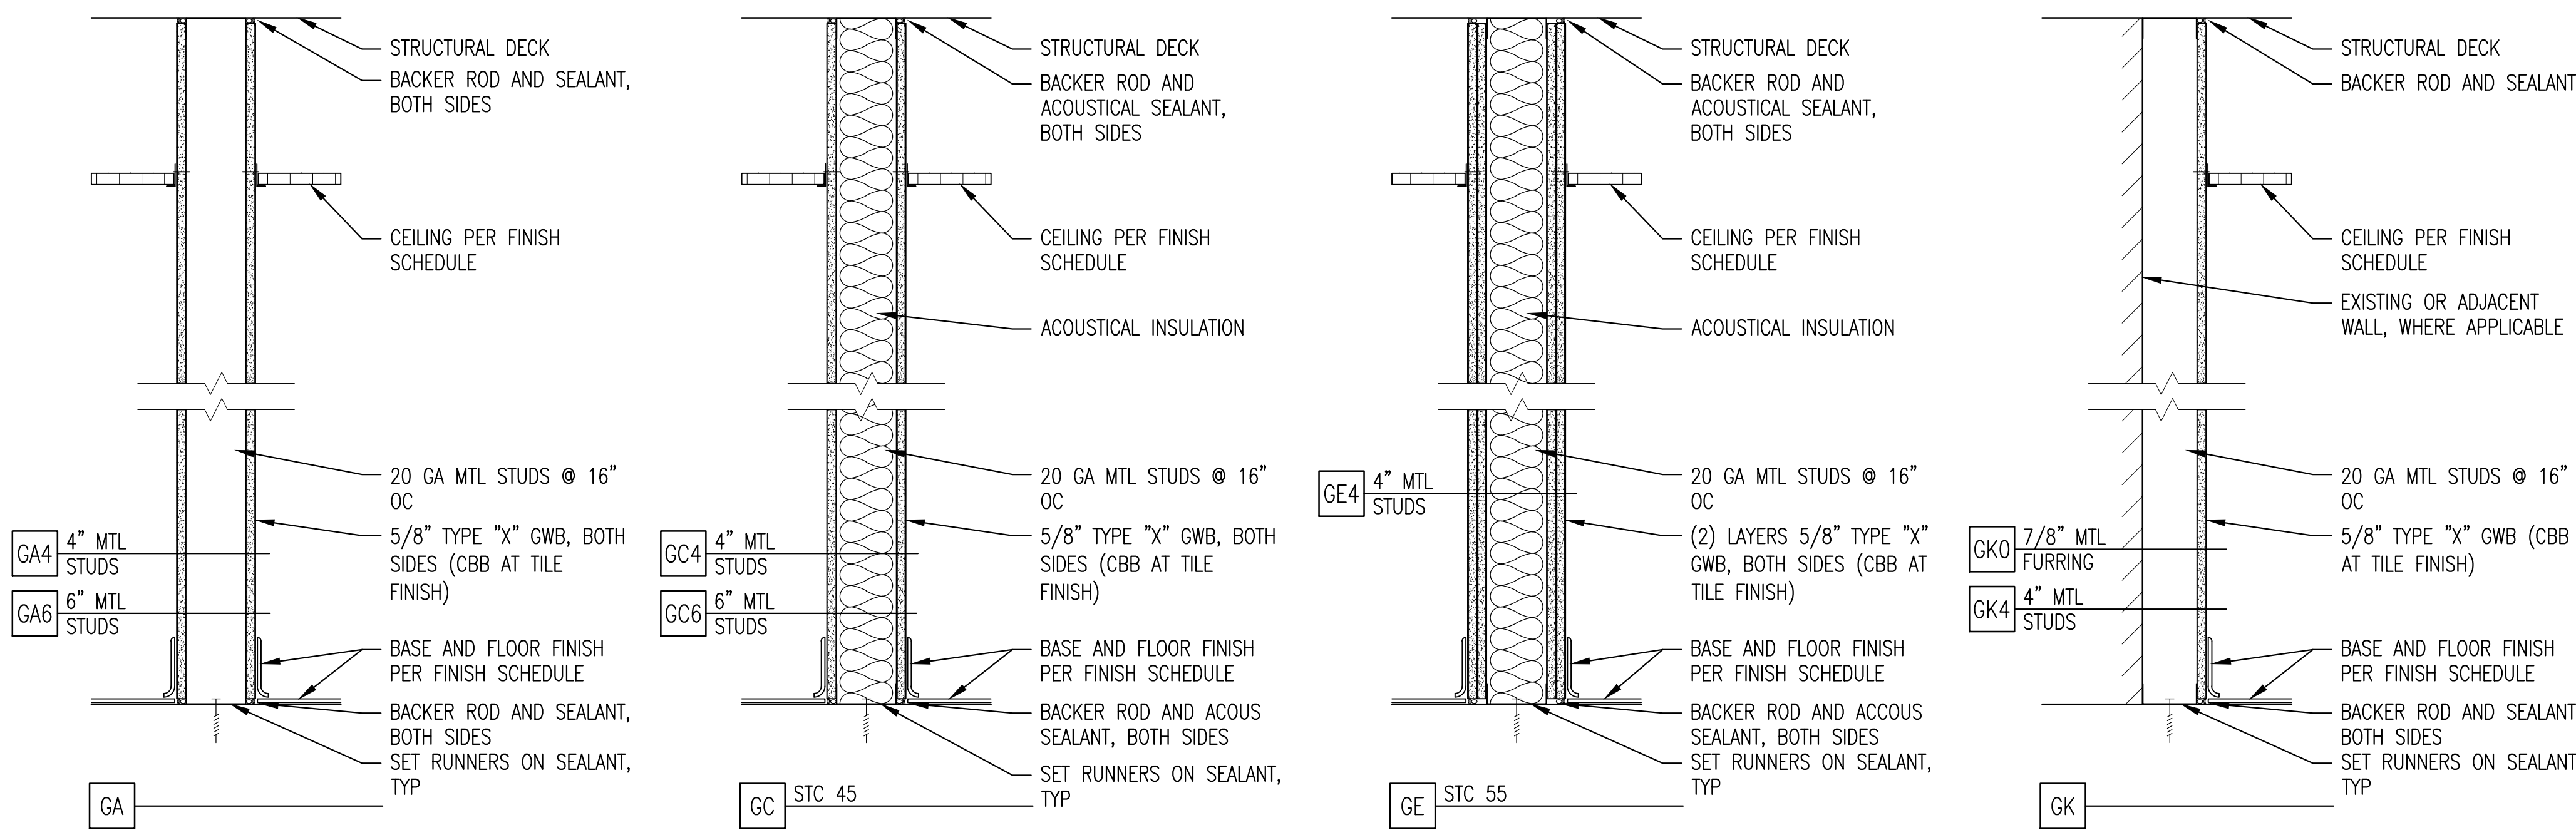

0' 4" 8" 1'-4" 2'-0"  
SCALE: 1-1/2"=1'-0"

FINAL SUBMITTAL

		CONSULTANTS:			ARCHITECT:  590 Means Street NW, Suite 200 Atlanta, GA 30318 404.214.9774	Drawing Title: PARTITION TYPES, FRAMING DETAILS, INTERIOR DETAILS		Project Title: EXPAND RADIOLOGY AND SPS OVERTON BROOKS VAMC		Project Number: 667-083		OFFICE OF CONSTRUCTION AND FACILITIES MANAGEMENT		
						Approved: Project Director		Location: SHREVEPORT, LA		Building Number: 1			Drawing Number: A501	
Revisions:		Date				Date: 04-17-2015		Checked: XX		Drawn: XX		Dwg. 41 of 160		VA  U.S. Department of Veterans Affairs